


**WASHROOM FLOOR PLAN LAYOUT**

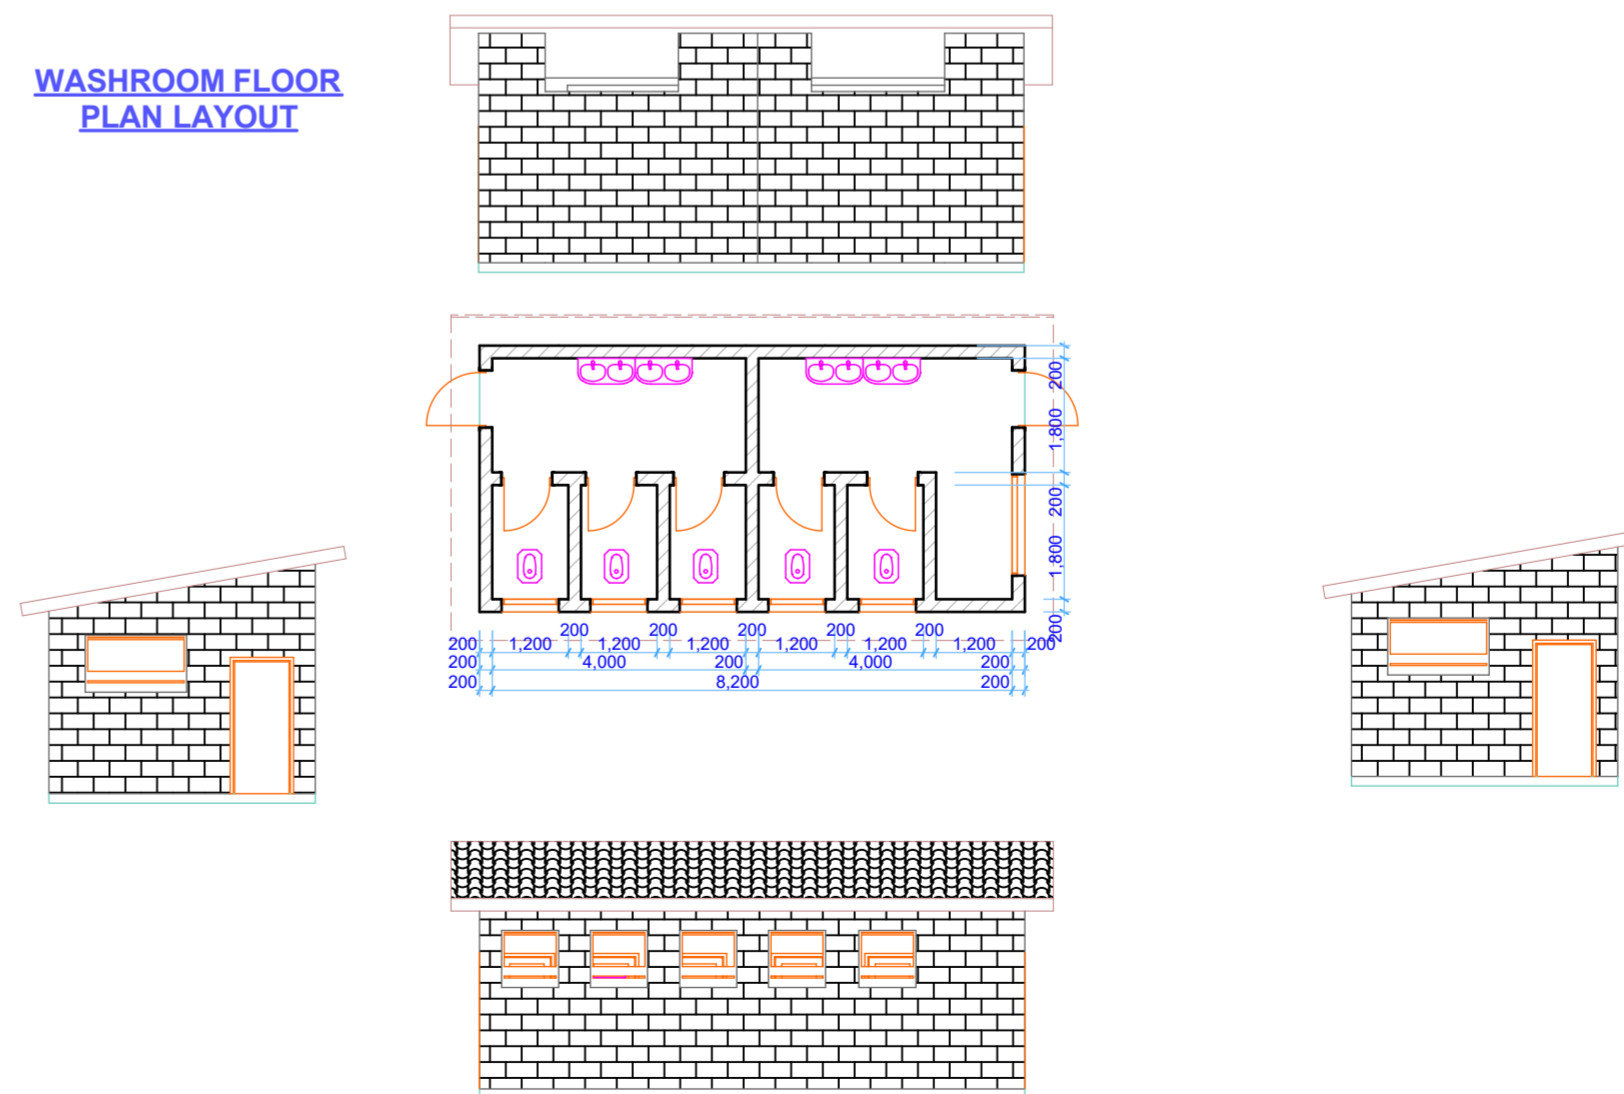

<b>PROJECT TITLE</b>	
PROPOSED ADAPTATION VILLAGE	
<b>CLIENT</b>	
National Environment and Management Authority (NEMA)	
<b>PROJECT TITLE</b>	
FLOOR PLANS, ROOF LAYOUT SECTIONS AND ELEVATIONS	
Drawn by Simon Kingori	Date 17.9.19
Checked by	Date