


MAIN HALL FLOOR LAYOUT

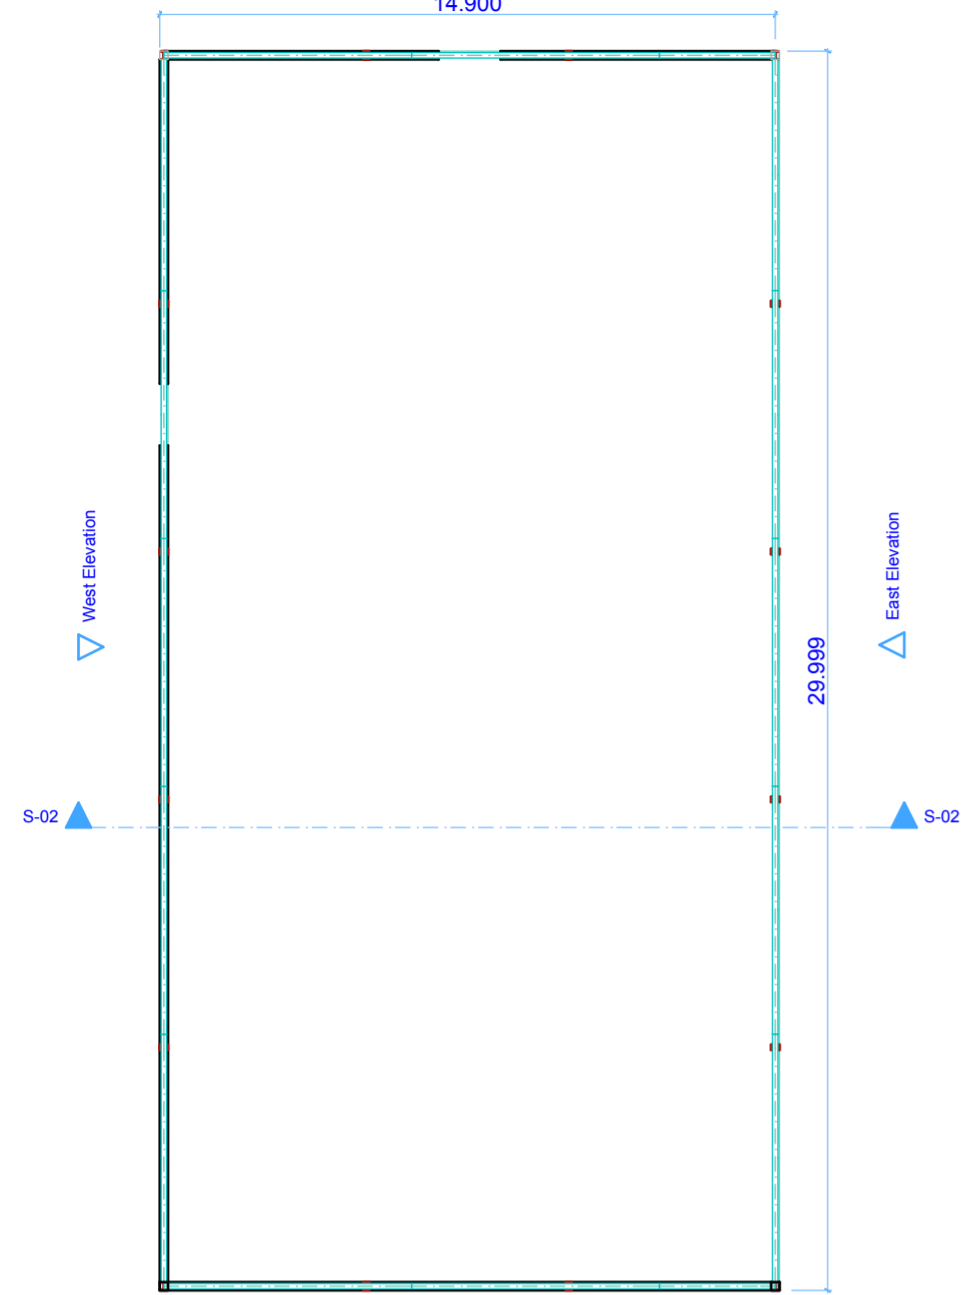


South Elevation

ROOF LAYOUT




South Elevation

WASHROOM FLOOR LAYOUT

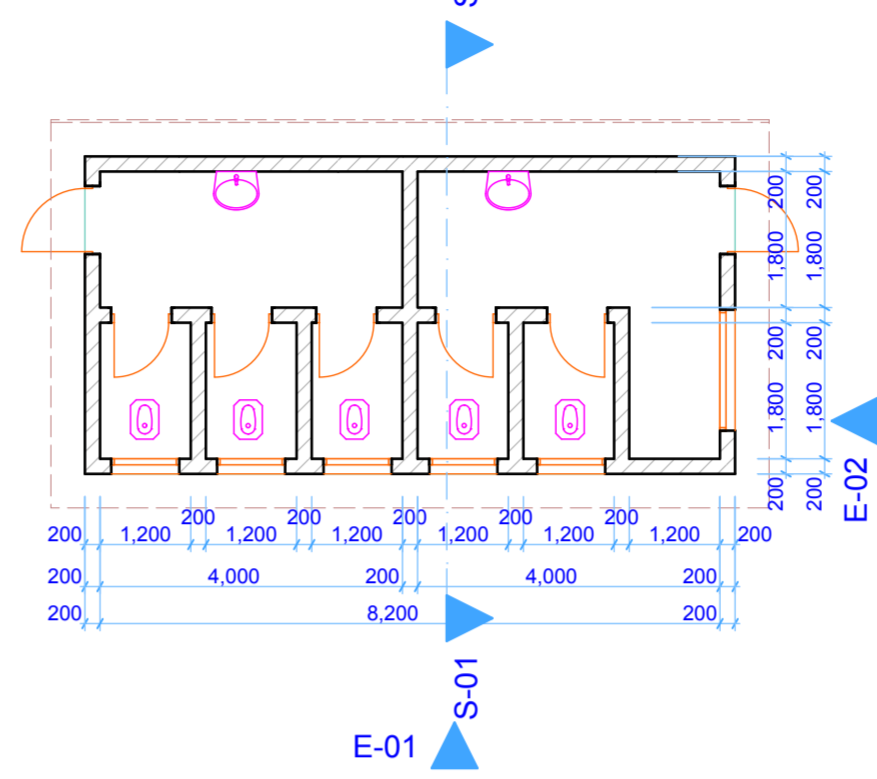

ROOF LAYOUT

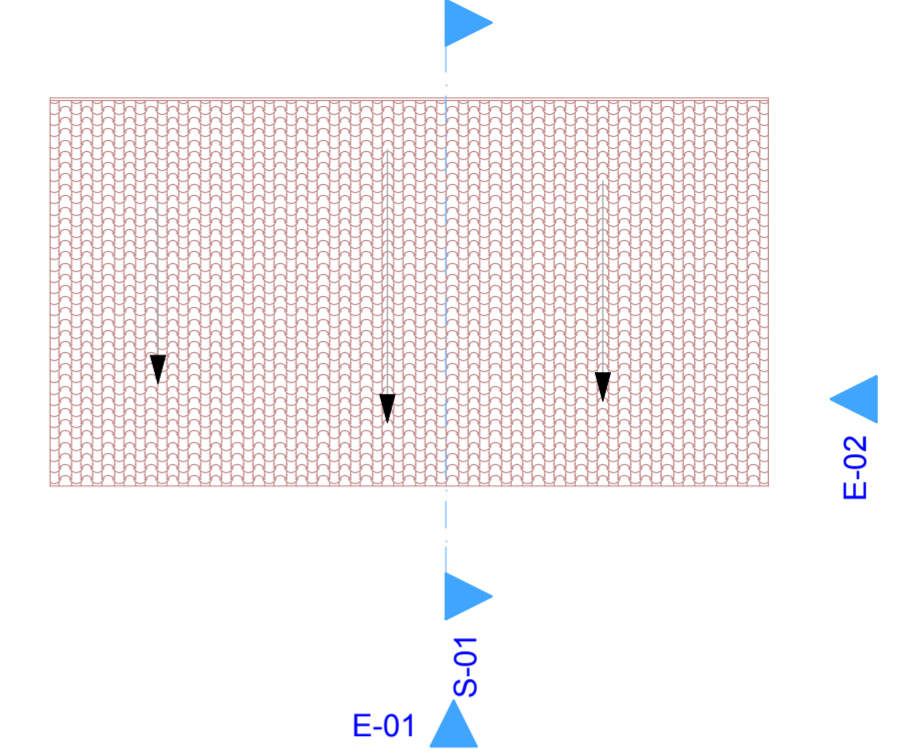


0. Ground Floor 1:183.00


2. Story 1:183.09

0. Ground Floor 1:100


1. Story 1:100

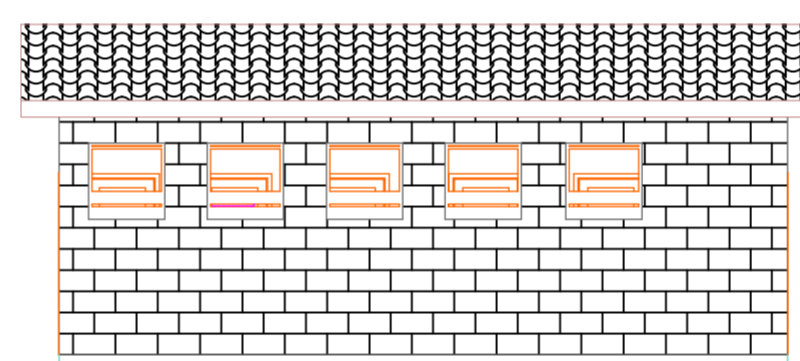


E-01 Elevation 1:89.25

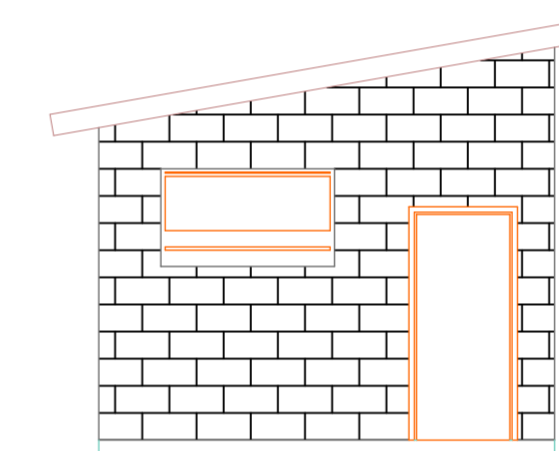


E-02 Elevation 1:69.66

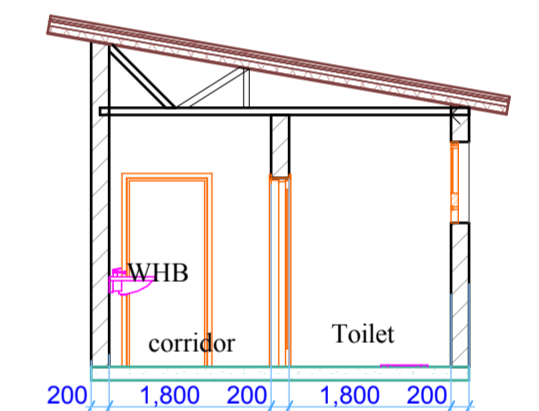


S-01 Building Section 1:84.02

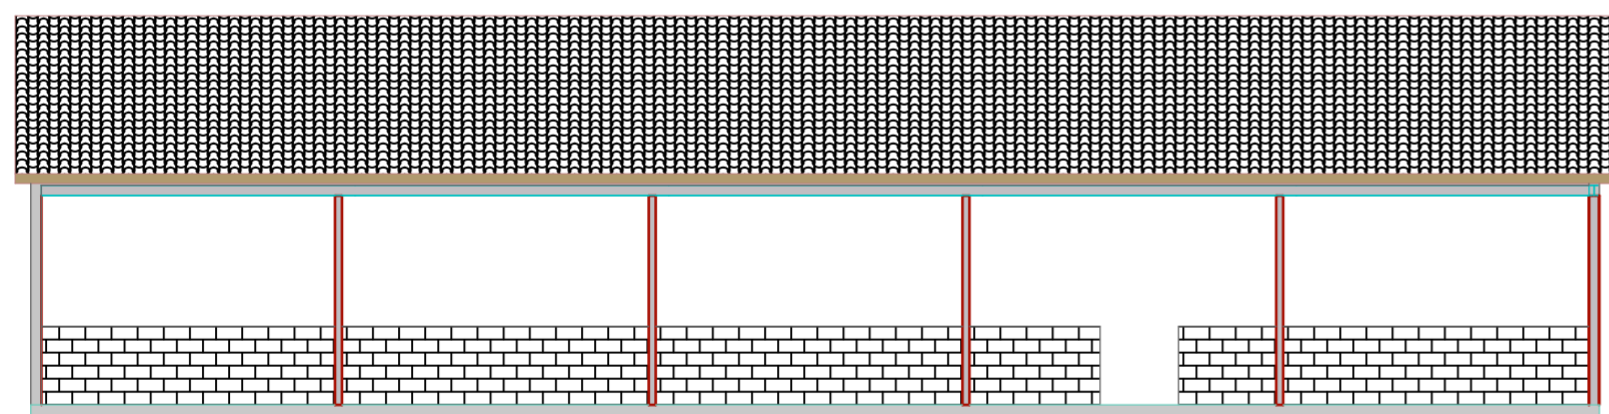

East Elevation 1:144.58

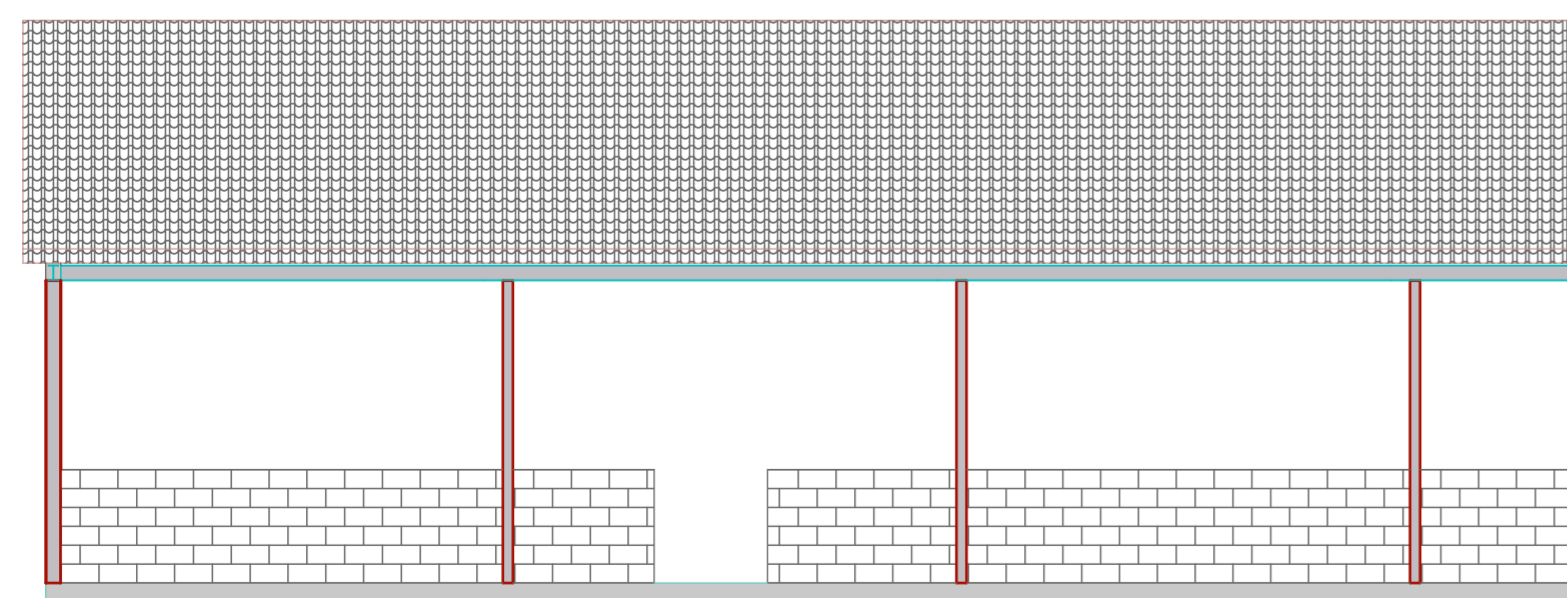

West Elevation 1:100

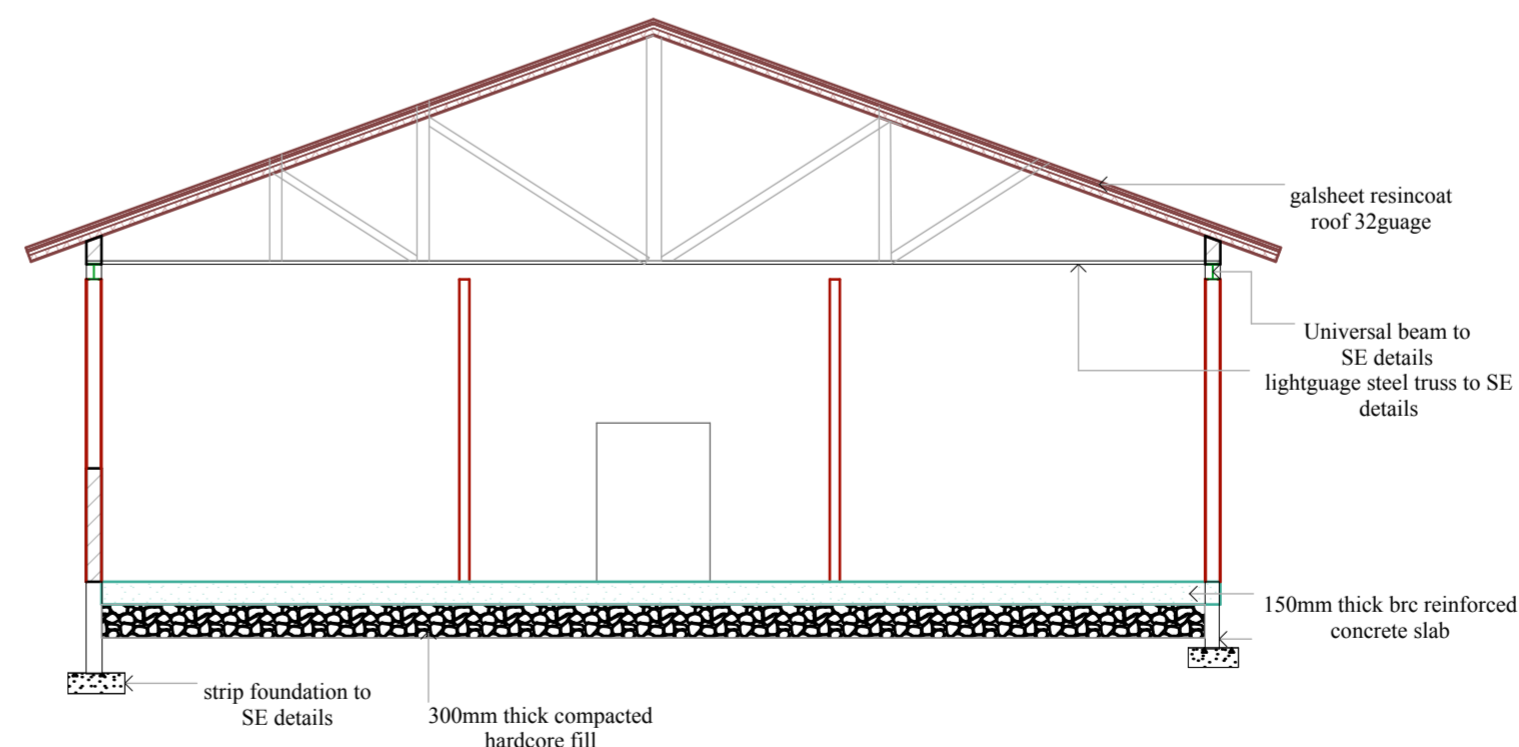

S-02 Building Section 1:100

PROJECT TITLE	
PROPOSED ADAPTATION VILLAGE	
CLIENT	
National Environment and Management Authority (NEMA)	
PROJECT TITLE	
FLOOR PLANS, ROOF LAYOUT SECTIONS AND ELEVATIONS	
Drawn by Simon Kingori	Date 17.9.19
Checked by	Date