



ROOF LAYOUT

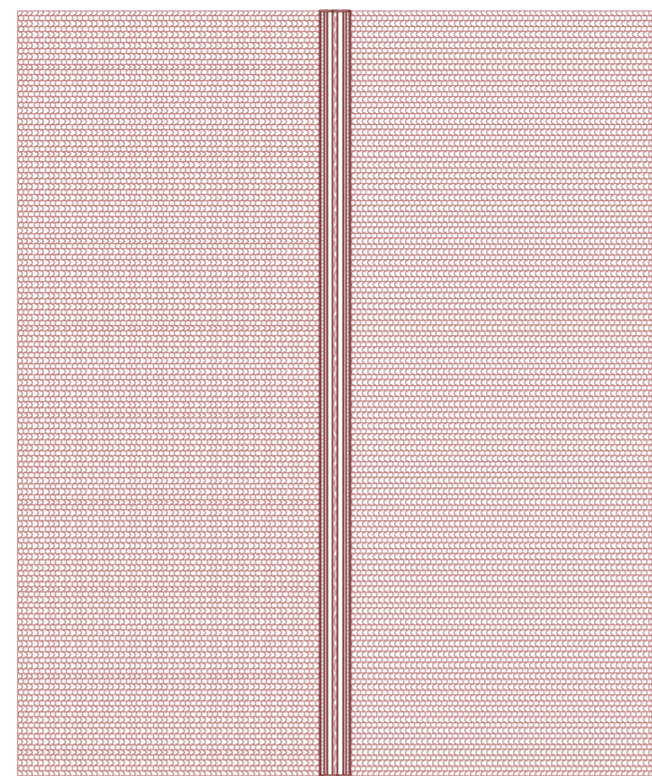

BRC Mesh Welded on Steel Section and Anchored on Masonry Wall

1500mm High Masonry Walling 1:3 c/s mortar

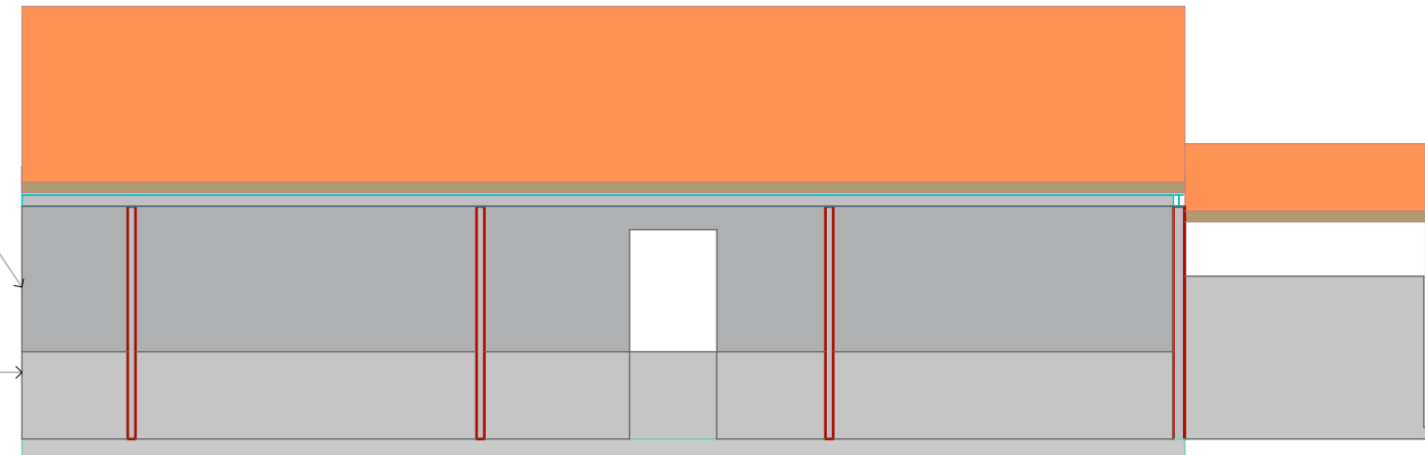


East Elevation

1:130.01

0. Ground Floor 1:200


2.

Story 1:197.70

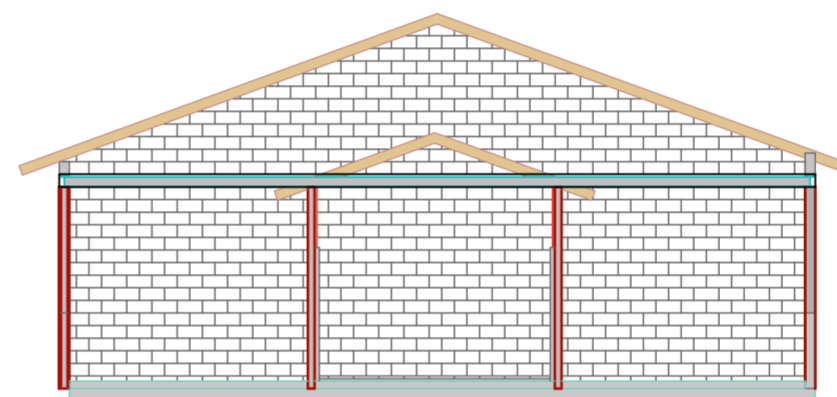


South Elevation

1:150.00

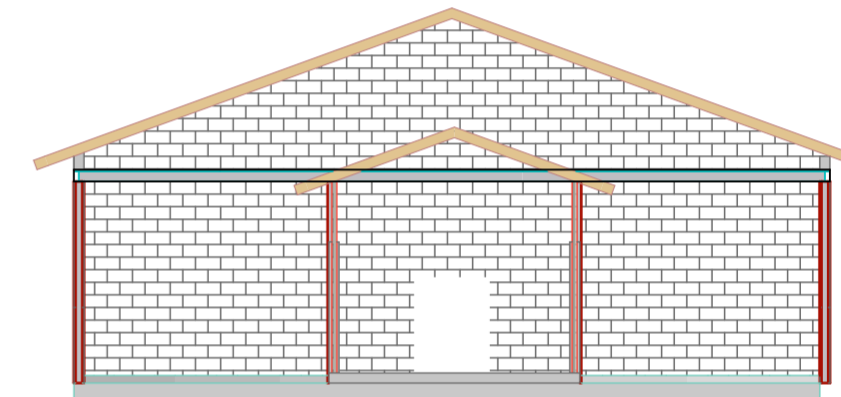

North Elevation

1:150.00

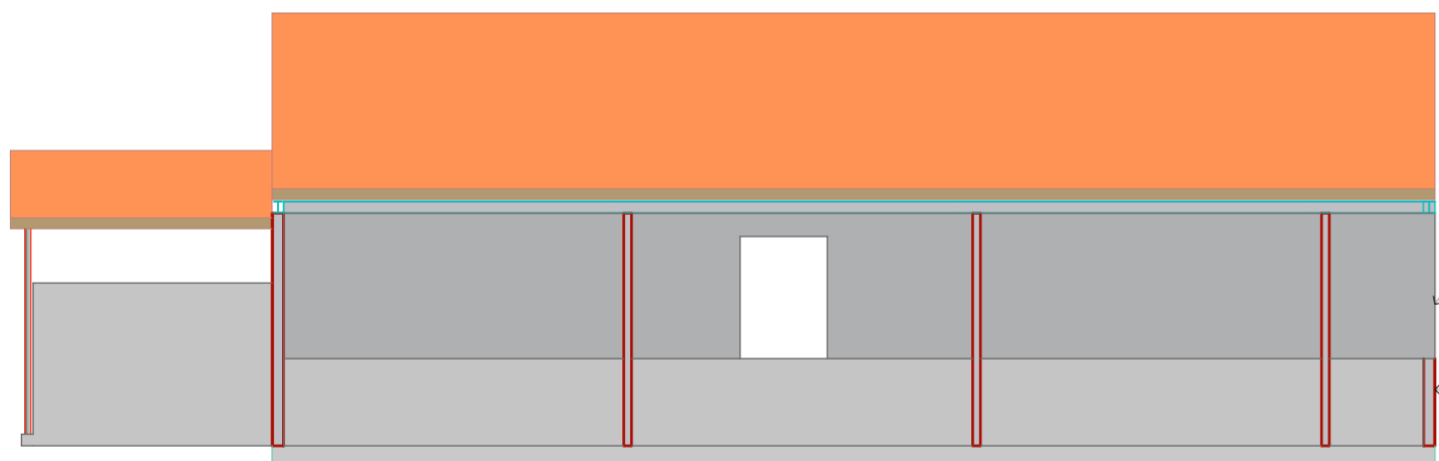







West Elevation

1:130.00

BRC Mesh Welded on Steel Section and Anchored on Masonry Wall

1500mm High Masonry Walling 1:3 c/s mortar

WASHROOM FLOOR PLAN LAYOUT

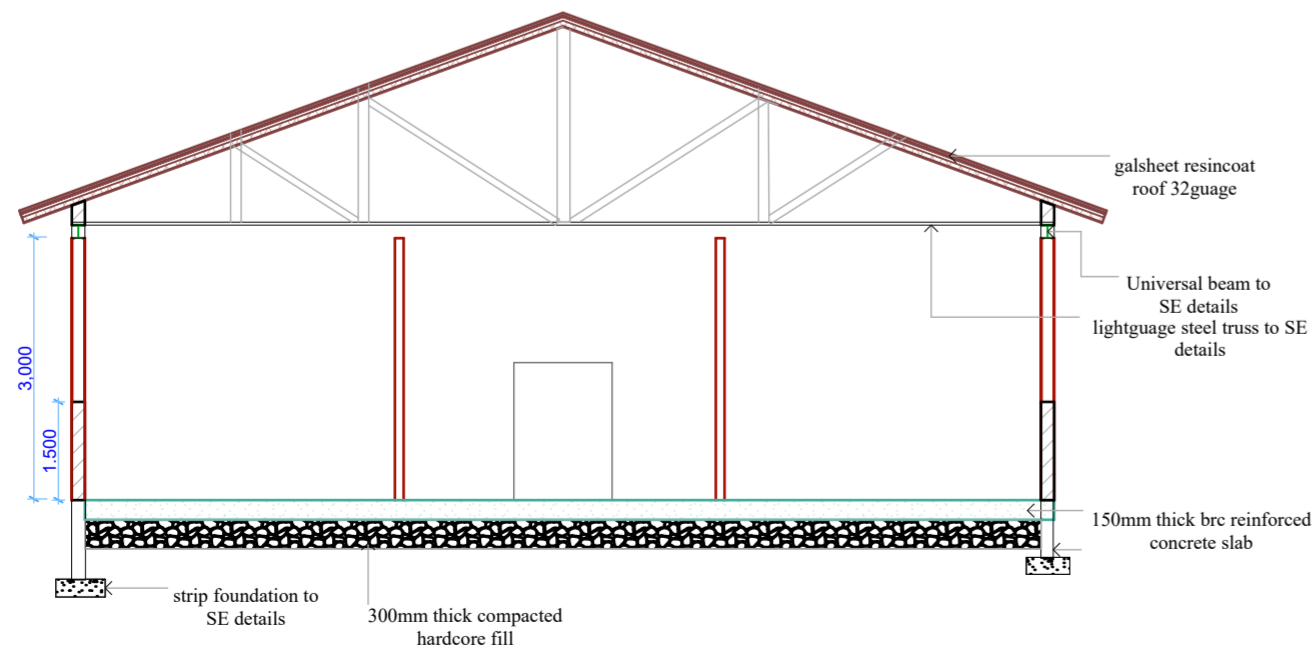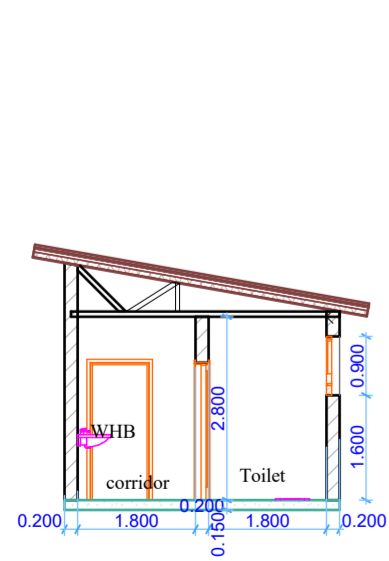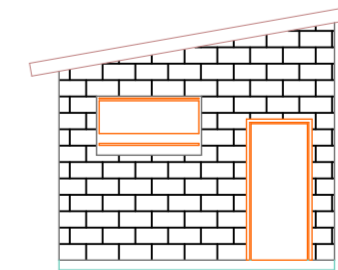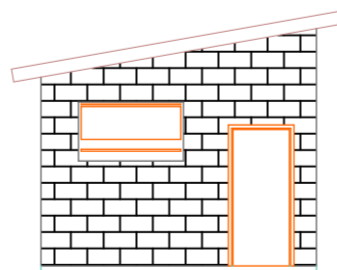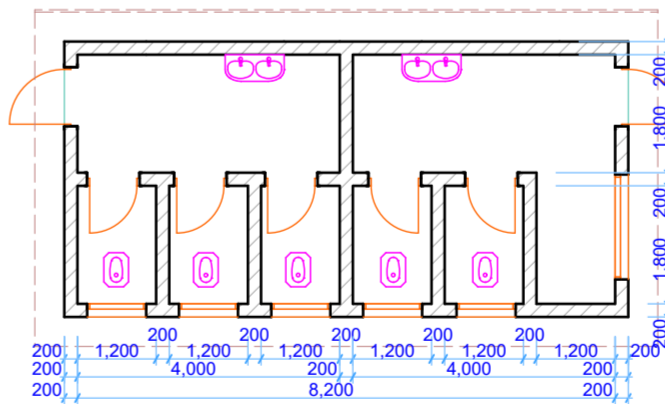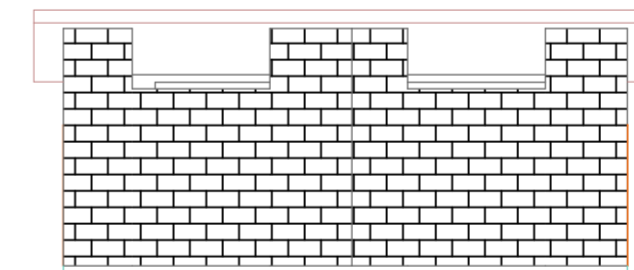

| | |
|--|-----------------|
| PROJECT TITLE | |
| PROPOSED ADAPTATION VILLAGE | |
| CLIENT | |
| National Environment and Management Authority (NEMA) | |
| PROJECT TITLE | |
| FLOOR PLANS, ROOF LAYOUT SECTIONS AND ELEVATIONS | |
| Drawn by Simon Kingori | Date 17.9.19 |
| Checked by | Date |