


General Notes

NOTES

1. All dimensions in M
2. Contour levels in M

LEGEND

1. BM - Bench Mark
2. RD - Road
3. WL - Water level
4. IS - Instrument station
5. Contour interval 0.5m

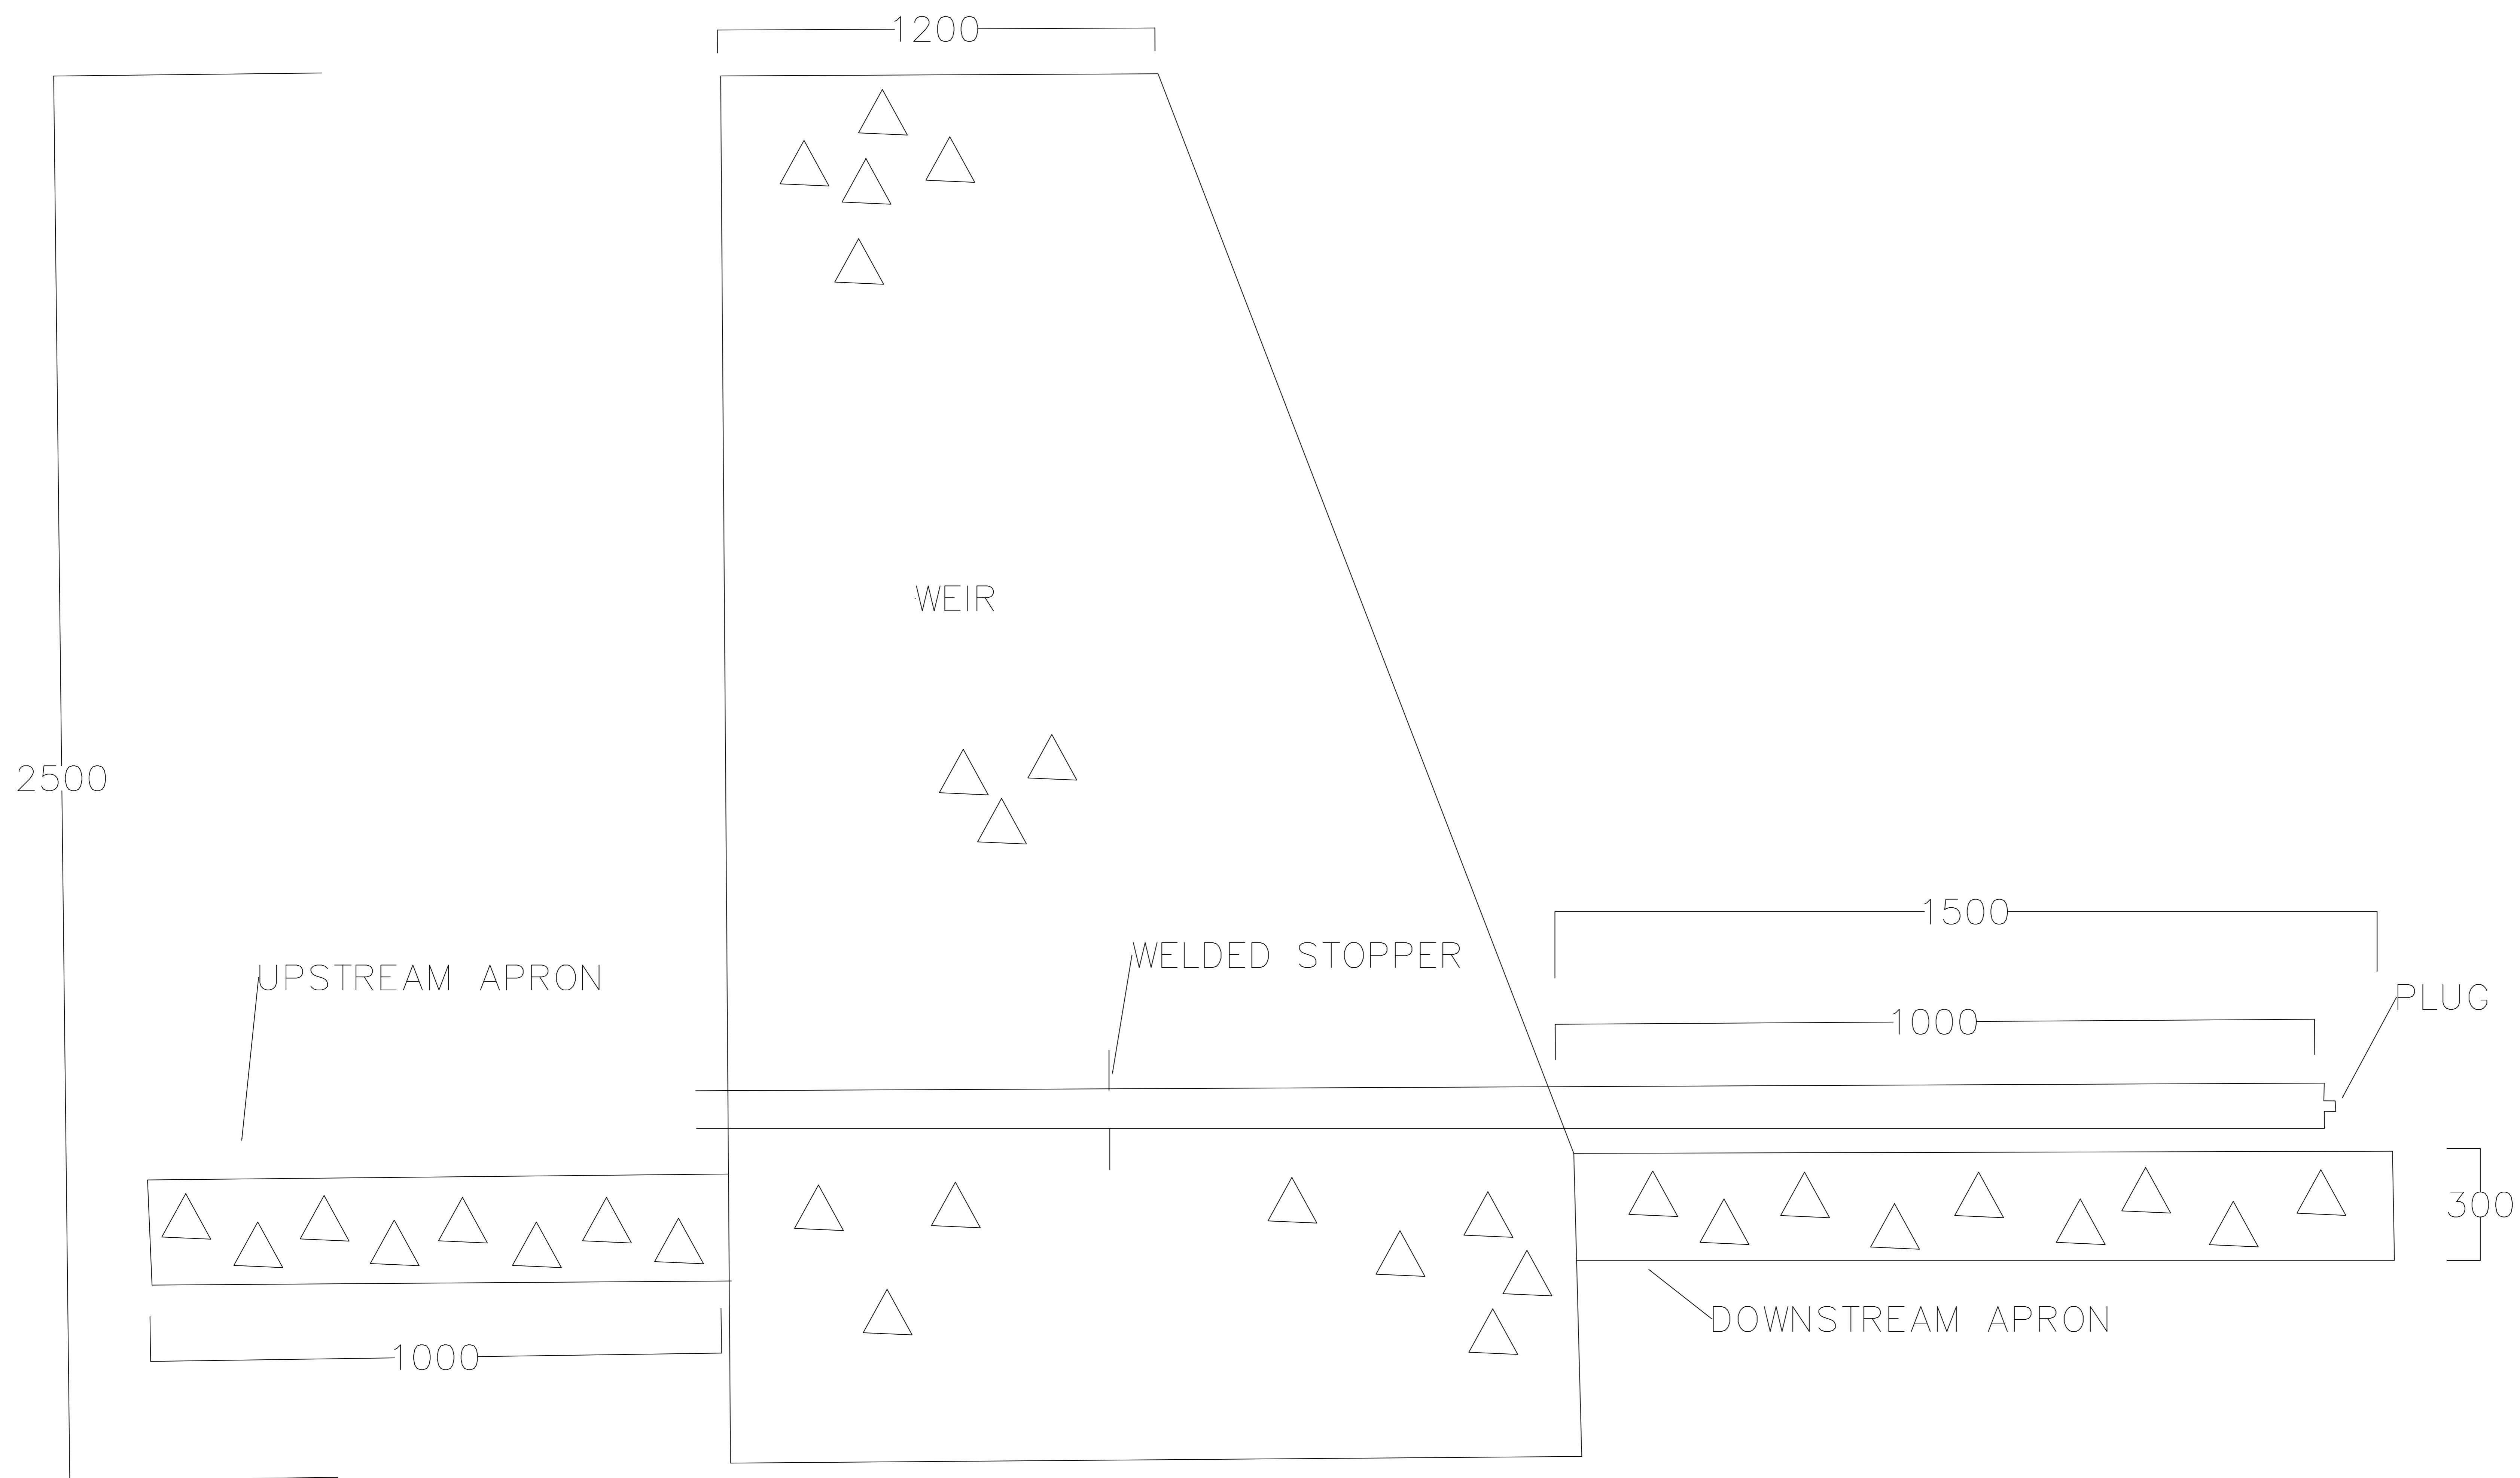

No.	Revision/Issue	Date

File Name and Address
 COUNTY GOVERNMENT OF LAIKIPIA
 MINISTRY OF WATER, ENVIRONMENT & NATURAL RESOURCES
 SURVEYED BY: Maria, Esther & Samuel
 DRAWN BY: Godfrey
 DESIGNED BY: Julius
 APPROVED BY: Eng Gaiko

Project Name and Address
 THOME SMALL HOLDER
 IRRIGATION PROJECT
 LAIKIPIA EAST, TIGITHIWARD

<small>Project</small> WEIR CROSS SECTION	<small>Sheet</small> ---
<small>Date</small> JUNE 2022	<small>Drawn By</small> LAP/THOME
<small>Scale</small> 1:1000	<small>Sheet No</small> -001