
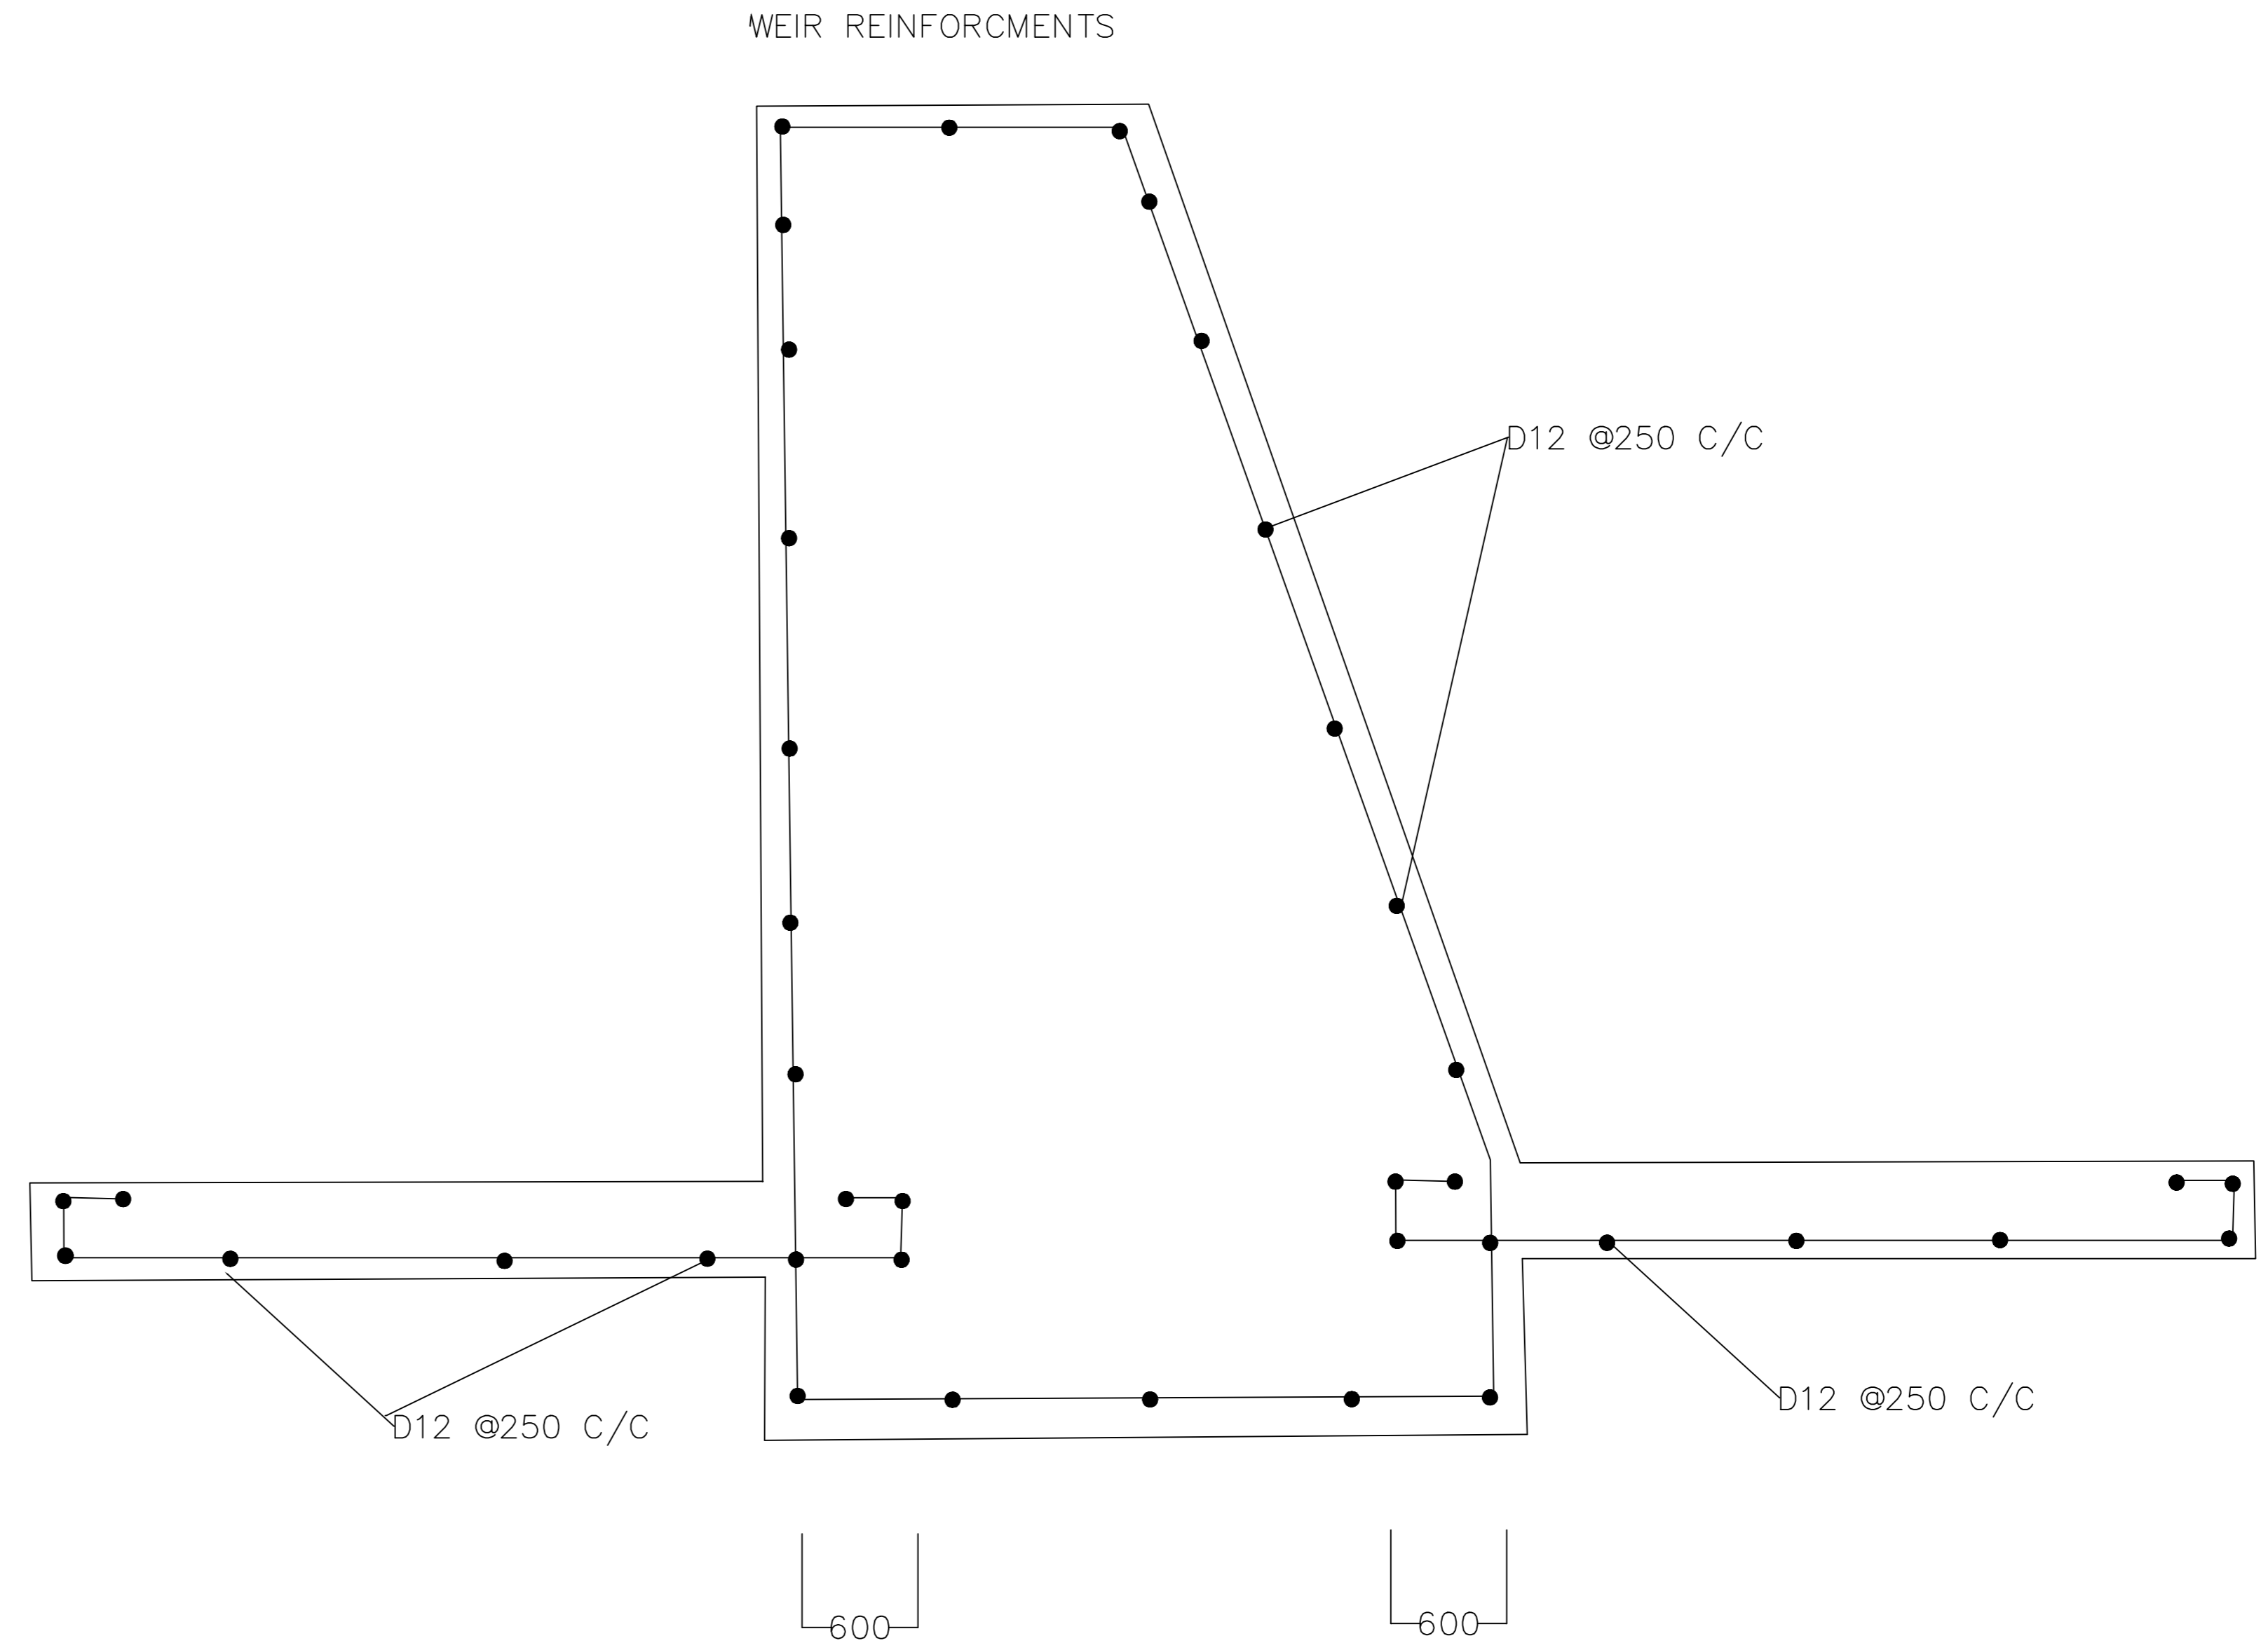


- General Notes
- NOTES**
1. All dimensions in M
 2. Contour levels in M
- LEGEND**
1. BM - Bench Mark
 2. RD - Road
 3. WL - Water level
 4. IS - Instrument station
 5. Contour interval 0.5m

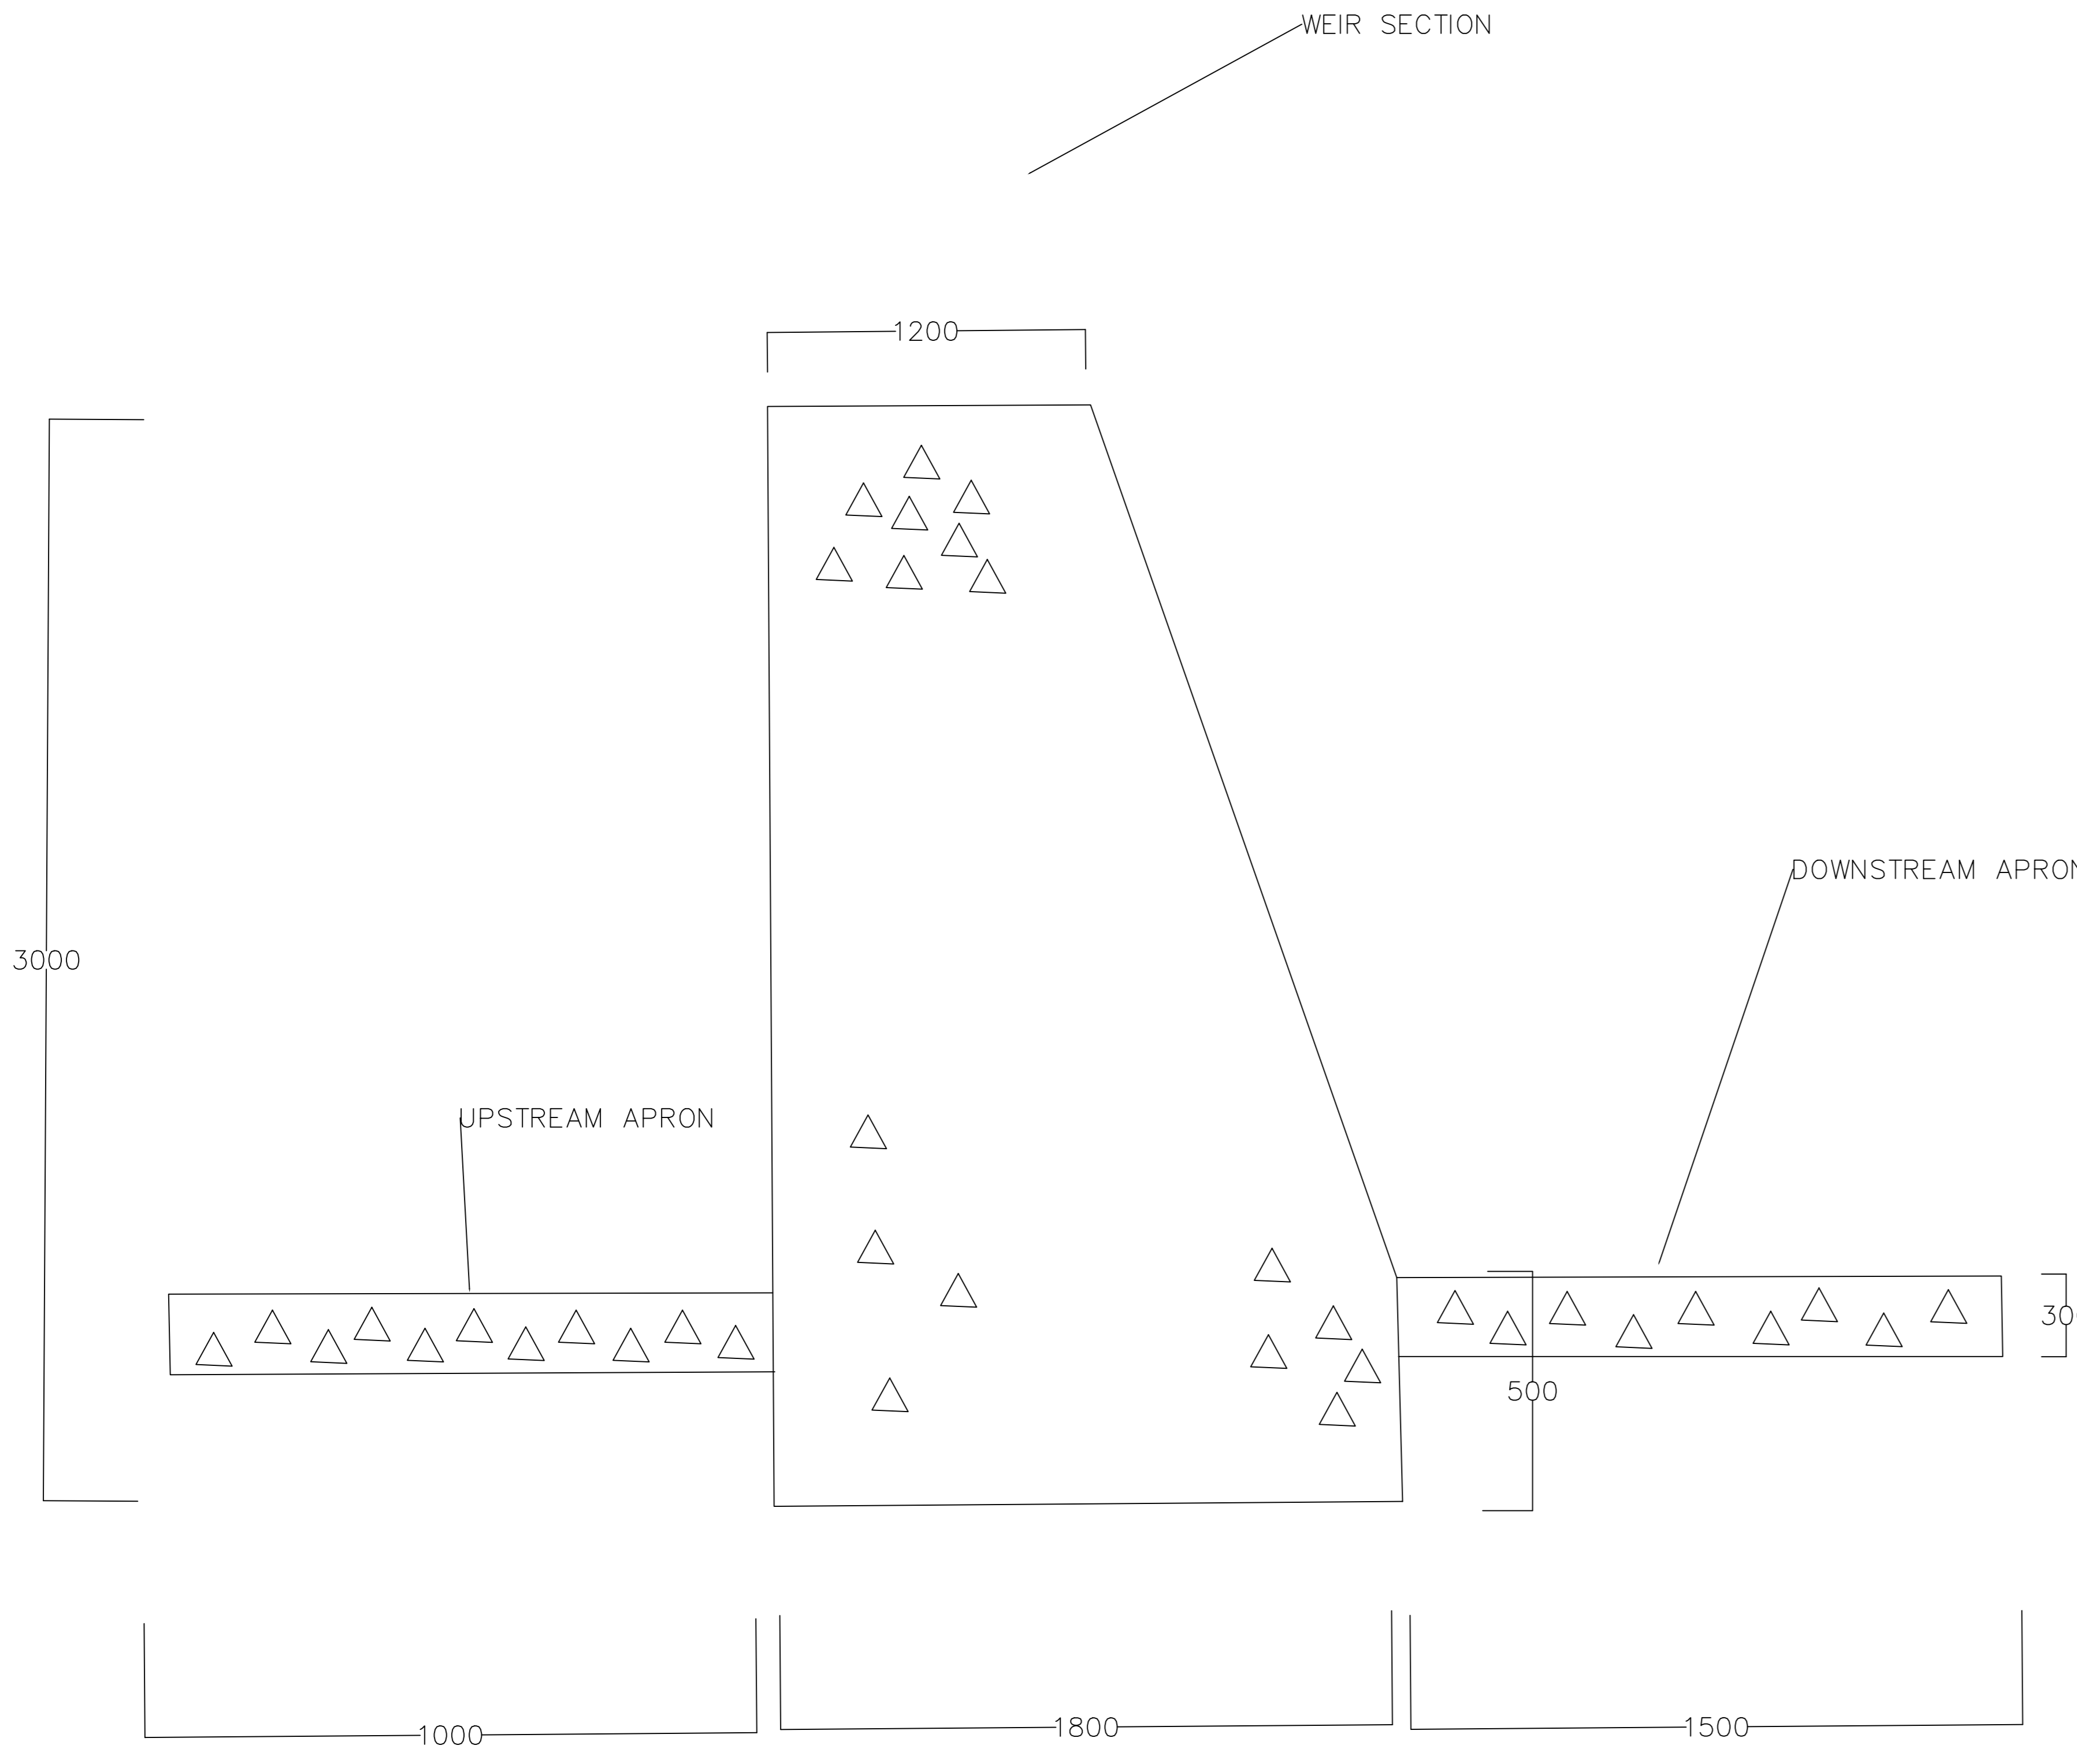

No.	Revision/Issue	Date

From Name and Address
 COUNTY GOVERNMENT OF LAIKIPIA
 MINISTRY OF WATER, ENVIRONMENT & NATURAL RESOURCES

SURVEYED BY: Maria, Esther & Samuel
 DRAWN BY: Godfrey
 DESIGNED BY: Julius
 APPROVED BY: Eng Gaiko

Project Name and Address
 THOME SMALL HOLDER IRRIGATION PROJECT
 LAIKIPIA EAST, TIGITHWARD

Project	Sheet
WEIR SECTIONS	005
Date	JUNE 2022
Scale	1:1000